




Stormframe ST Door - Profiles

sapa:

Door Leaf and Framing Profiles

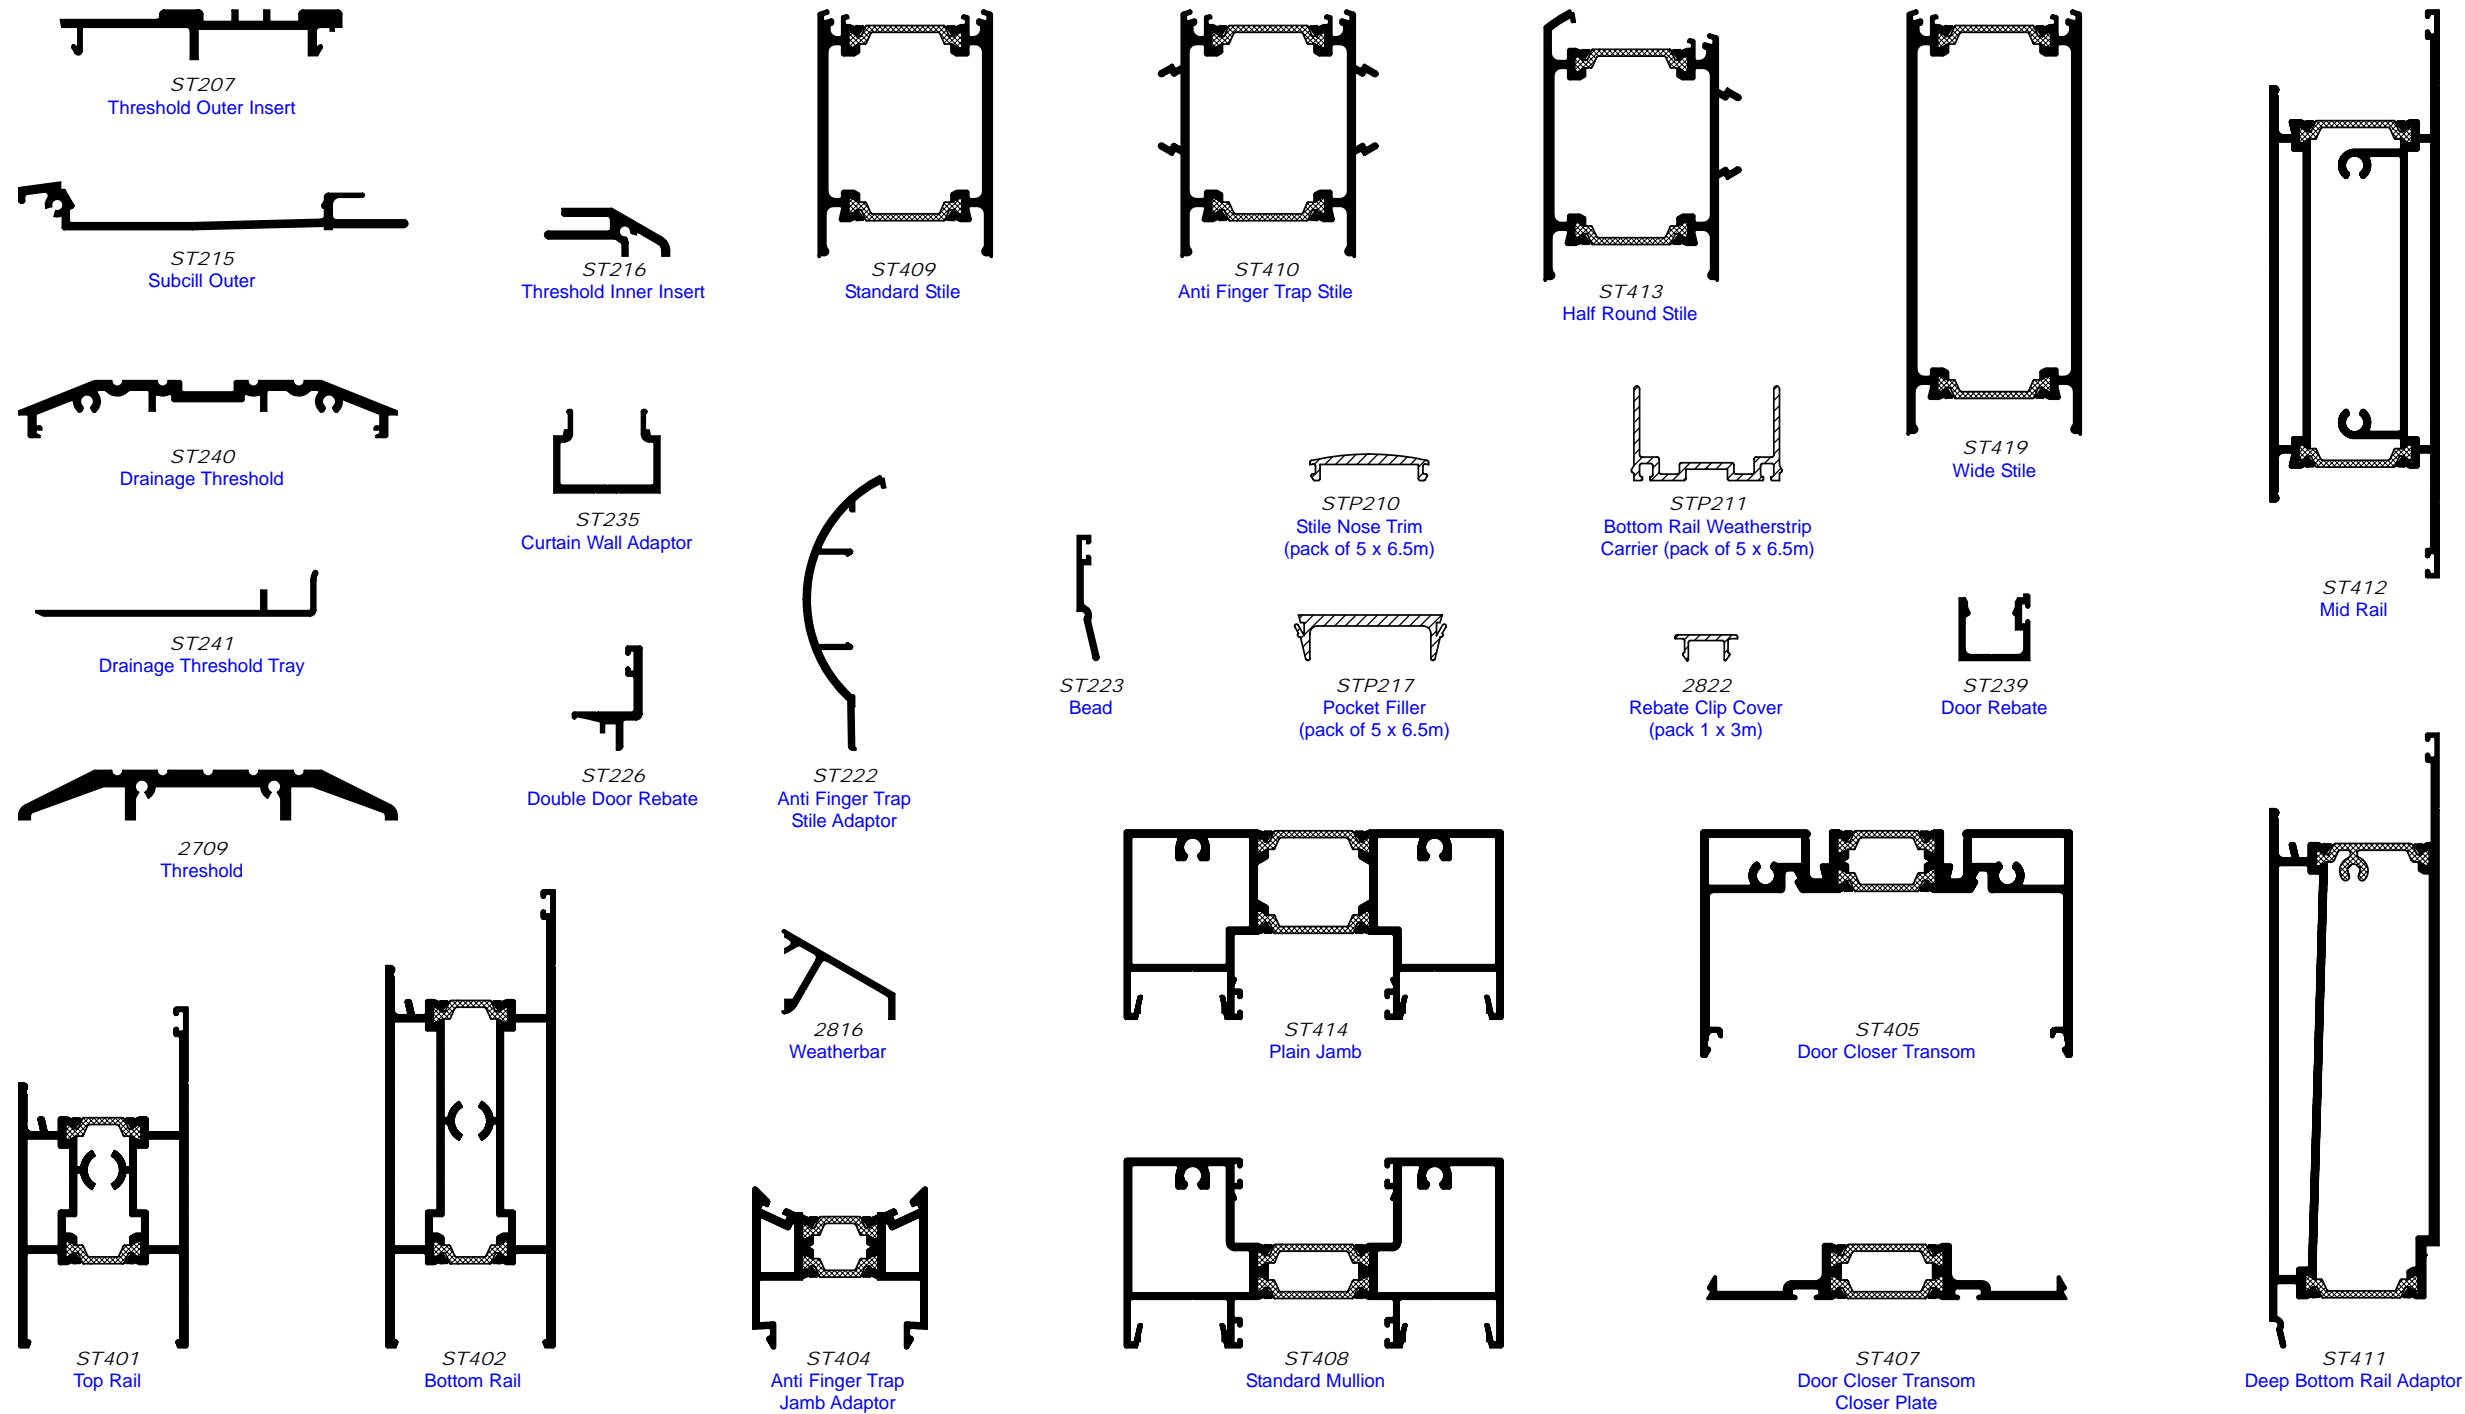

Not to Scale

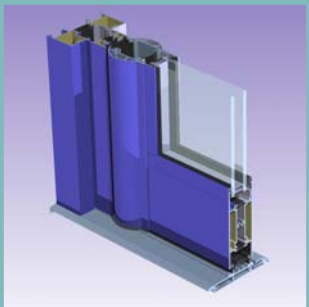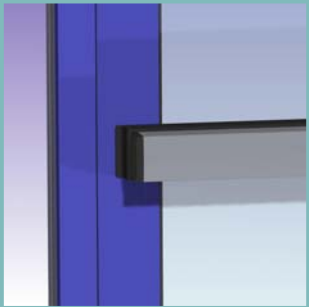

STORMFRAME

Sapa Building Systems Limited
Address Alexandra Way, Ashchurch, Tewkesbury, Gloucestershire, GL20 8NB
Telephone 01684 853500 Fax 01684 851850 E-mail info.buildingsystems.uk@sapagroup.com Website www.sapabuildingsystems.co.uk

Due to our policy of continual product development, design and specifications are subject to change without notice.
Illustrations are for guidance only and not binding in detail or specification.

STC98 - Jan 2009