


# 202 Door & Framing - Standard Sections

**sapa:**

## Door Leaf and Framing Profiles

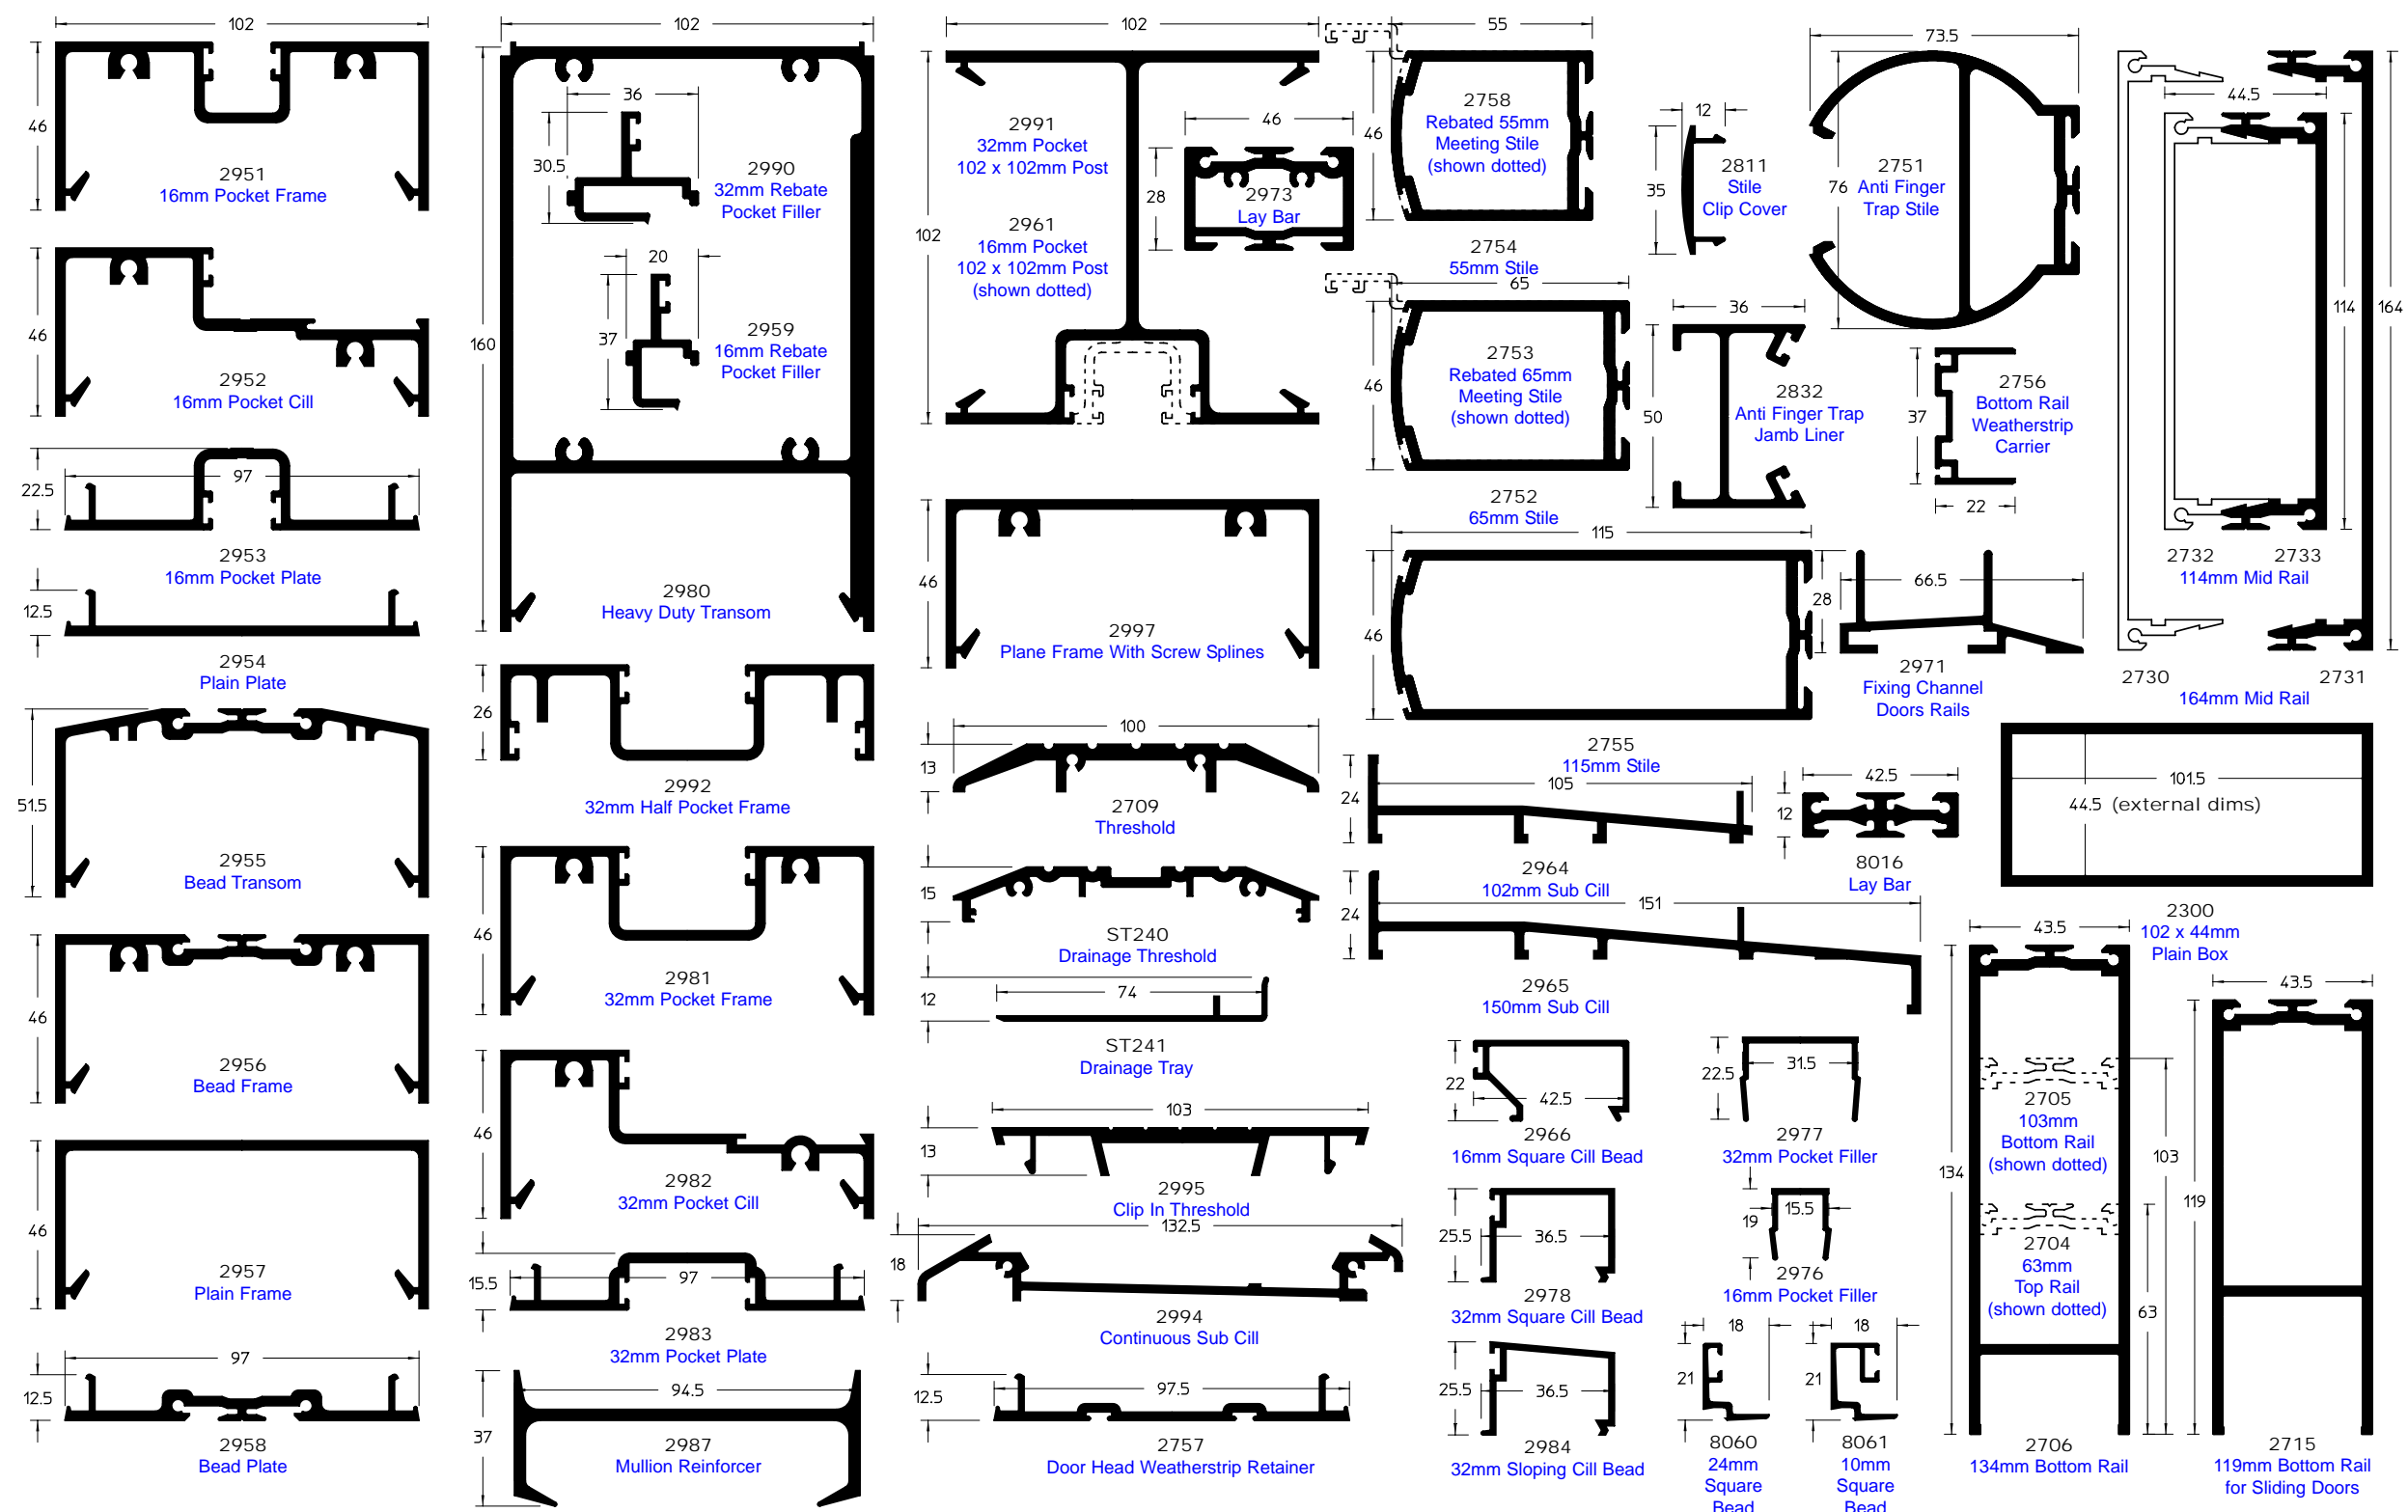

Not to Scale



**STORMFRAME**

Sapa Building Systems Limited  
Address Alexandra Way, Ashchurch, Tewkesbury, Gloucestershire, GL20 8NB  
Telephone 01684 853500 Fax 01684 851850 E-mail [info.buildingsystems.uk@sapagroup.com](mailto:info.buildingsystems.uk@sapagroup.com) Website [www.sapabuildingsystems.co.uk](http://www.sapabuildingsystems.co.uk)

Due to our policy of continual product development, design and specifications are subject to change without notice. Illustrations are for guidance only and not binding in detail or specification.

C3406 - February 2008